

1. Unutrašnji malter
2. Noseći zid (opeka, beton)
3. Parna brana, LDS 35
+ univerzalna traka za lepljenje LDS Solifit
4. Kamena mineralna vuna,
KNAUF INSULATION KR L, d=12cm
5. OPEKA

fasadno sidro

NAPOMENA:

1.6.

Izolacija fasadnog zida

Sendvič zid

KNAUF INSULATION

DETALJ


R 1:10


projekat:

investitor:

odgovorni projektant:

datum:

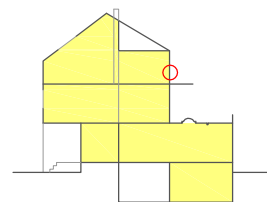

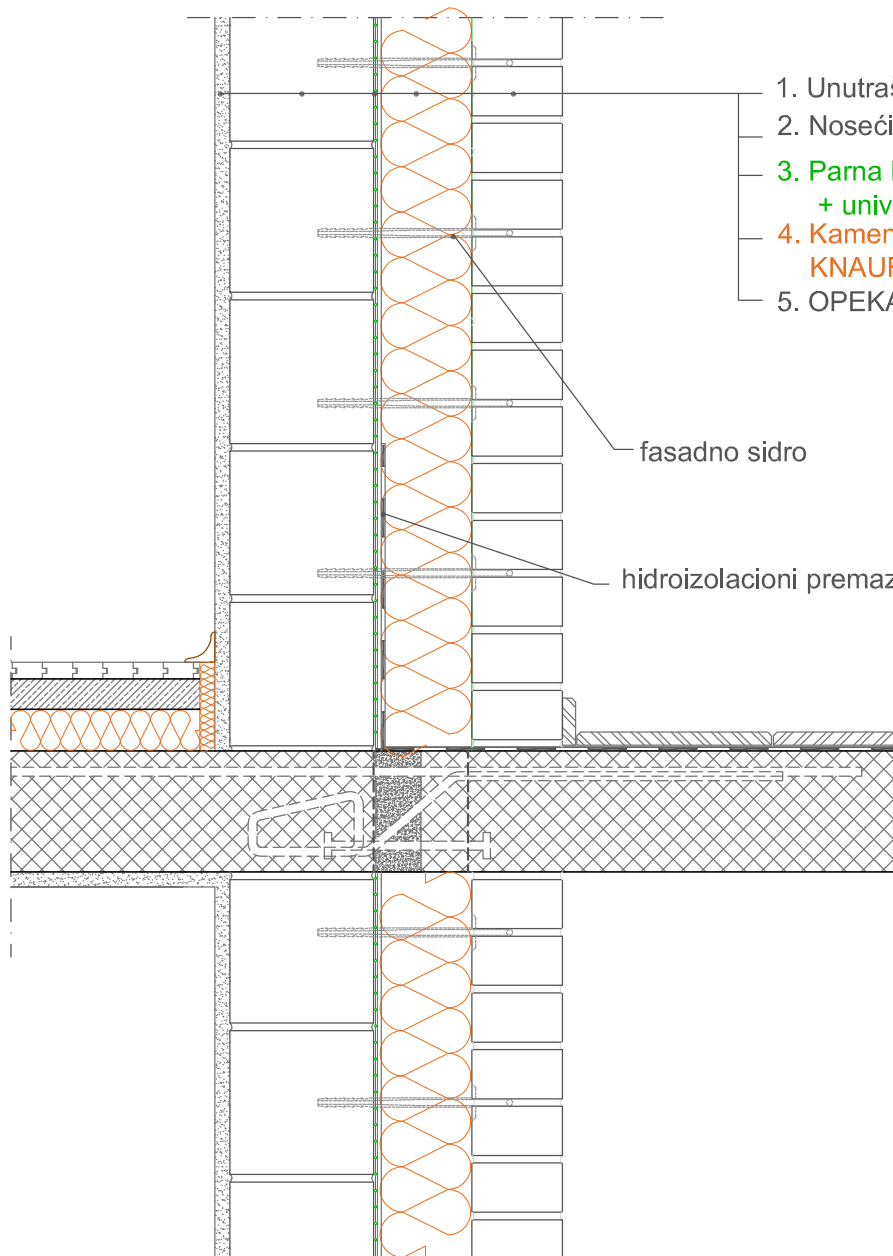

1. Unutrašnji malter
2. Noseći zid (opeka, beton)
3. Parna brana, LDS 35
+ univerzalna traka za lepljenje LDS Solifit
4. Kamena mineralna vuna,
KNAUF INSULATION KR L, d=12cm
5. OPEKA

fasadno sidro

hidroizolacioni premaz

NAPOMENA:

1.6.1.

Izolacija fasadnog zida

Sendvič zid

KNAUFINSULATION

DETALJ
PREPUSTA, tačkast prepust


R 1:10


projekat:

investitor:

odgovorni projektant:

datum:

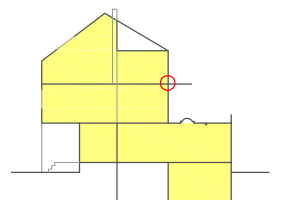

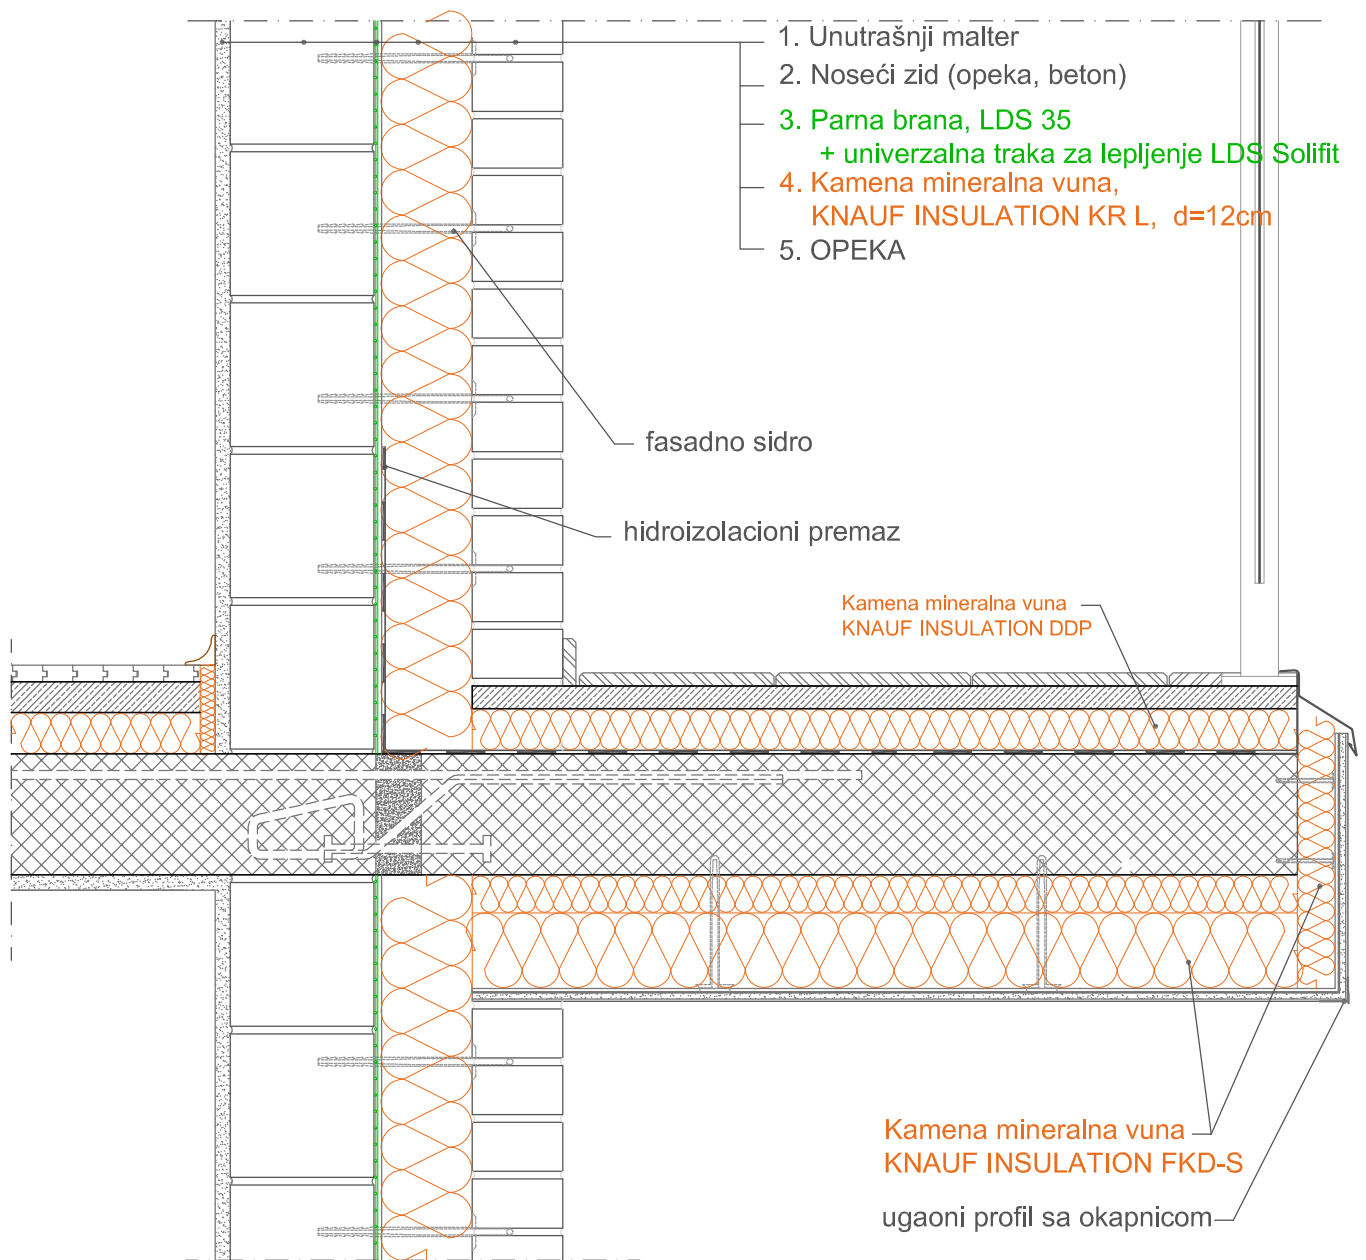

NAPOMENA:

1.6.2.

Izolacija fasadnog zida

Sendvič zid

KNAUFINSULATION

DETALJ
 PREPUSTA, kontinualan prepust


R 1:10


projekat:

investitor:

odgovorni projektant:

datum:

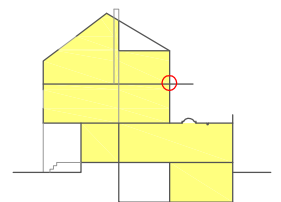

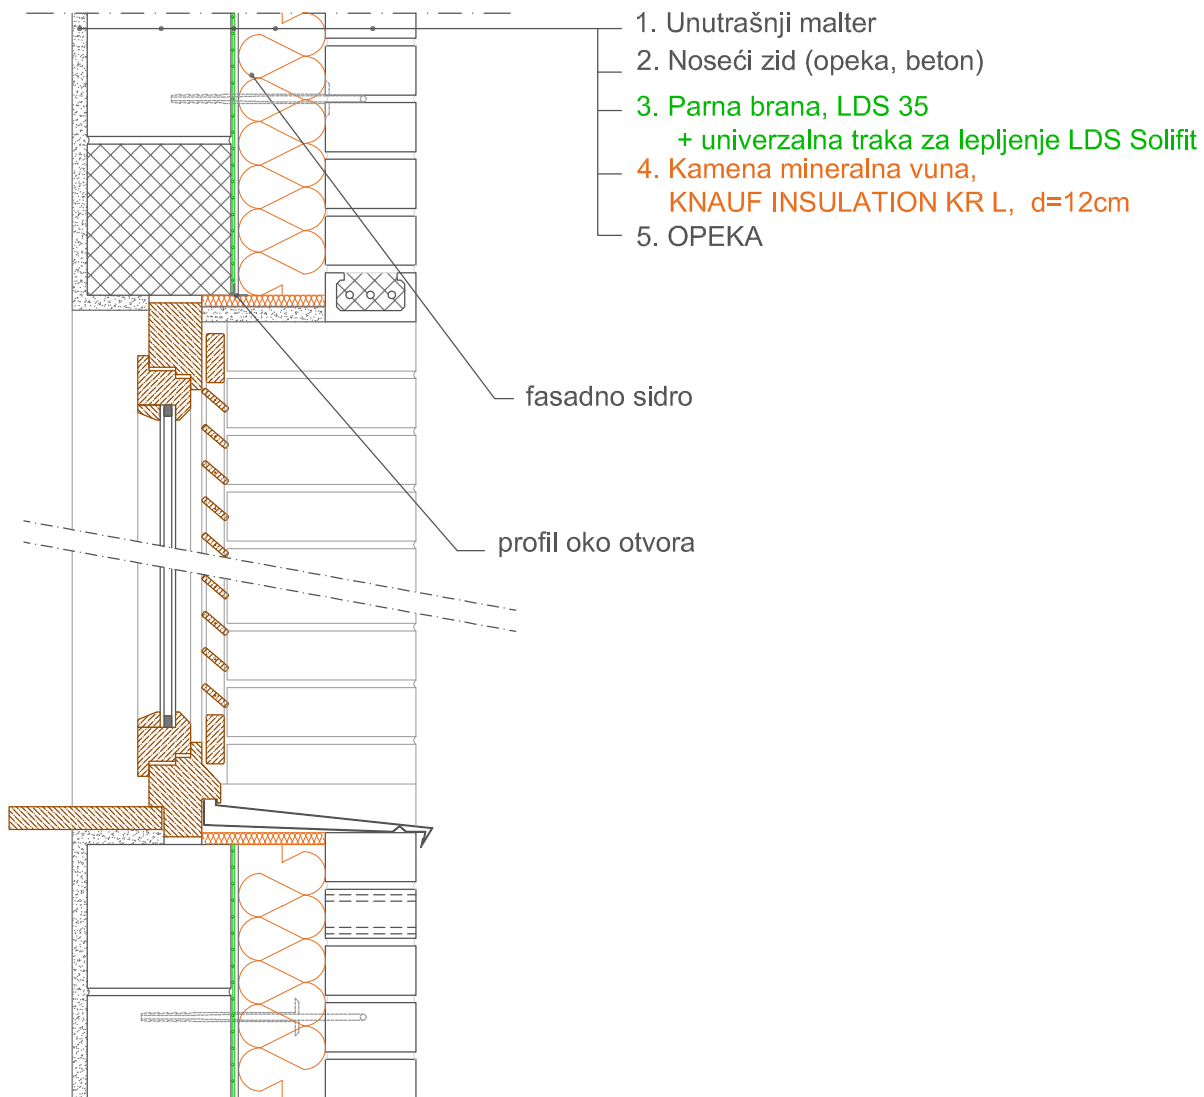

NAPOMENA:

1.6.3.

Izolacija fasadnog zida

Sendvič zid

KNAUF INSULATION

DETALJ
PROZORA sa žaluzinama


R 1:10


projekat:

investitor:

odgovorni projektant:

datum:

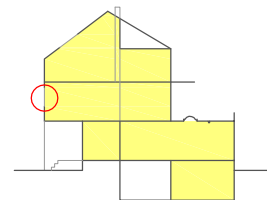

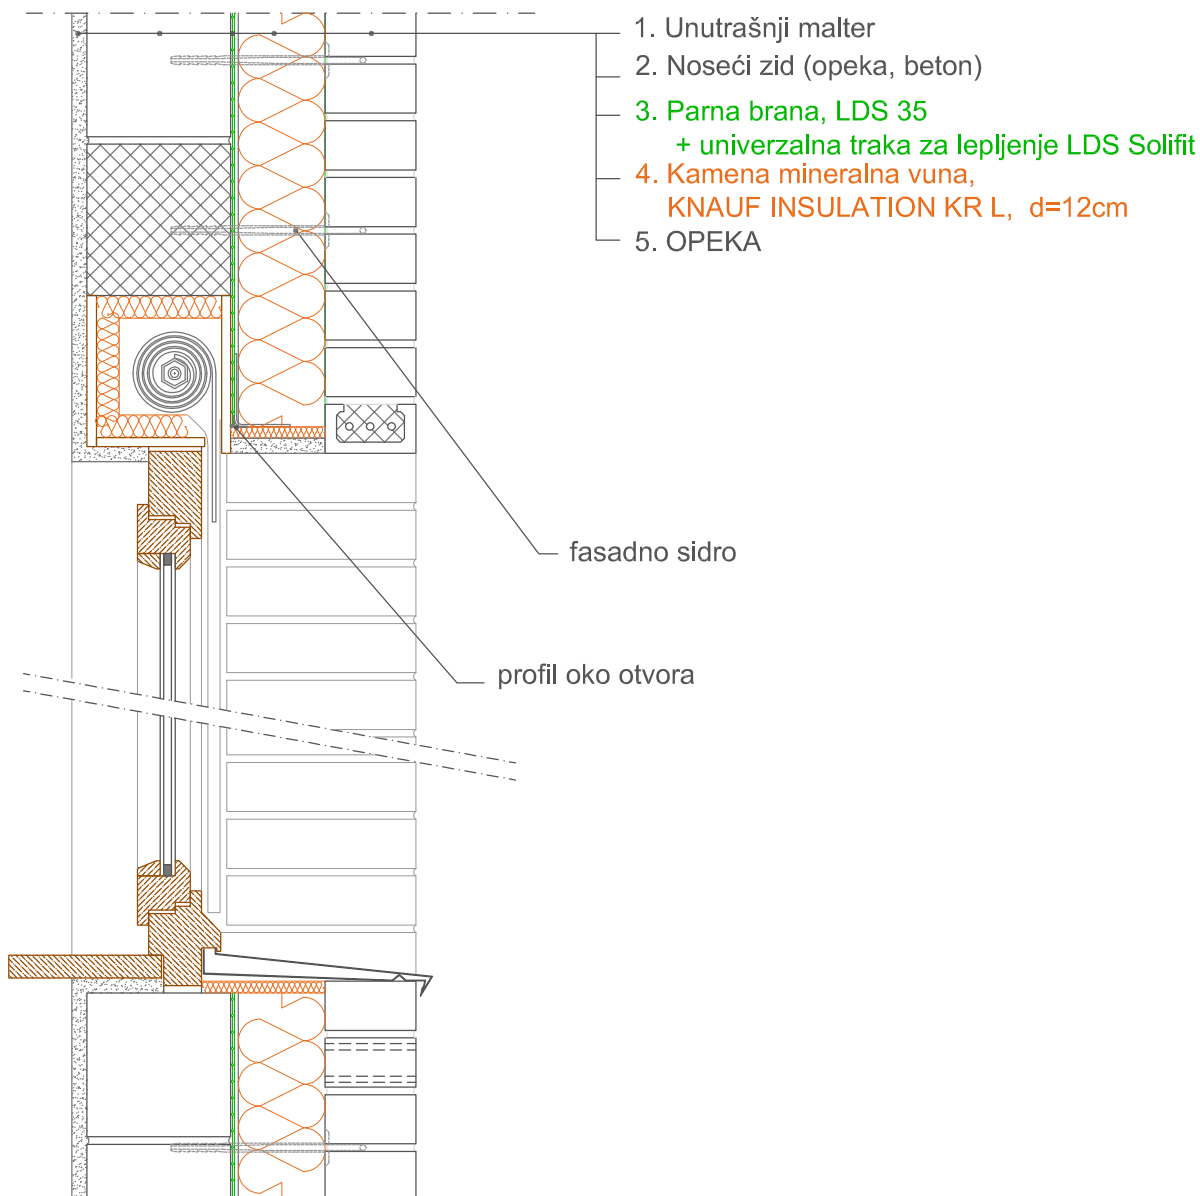

NAPOMENA:

1.6.4.

Izolacija fasadnog zida

Sendvič zid

KNAUF INSULATION

DETALJ
 PROZORA sa roletnom


R 1:10


projekat:

investitor:

odgovorni projektant:

datum:

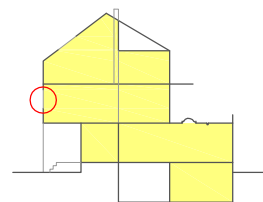

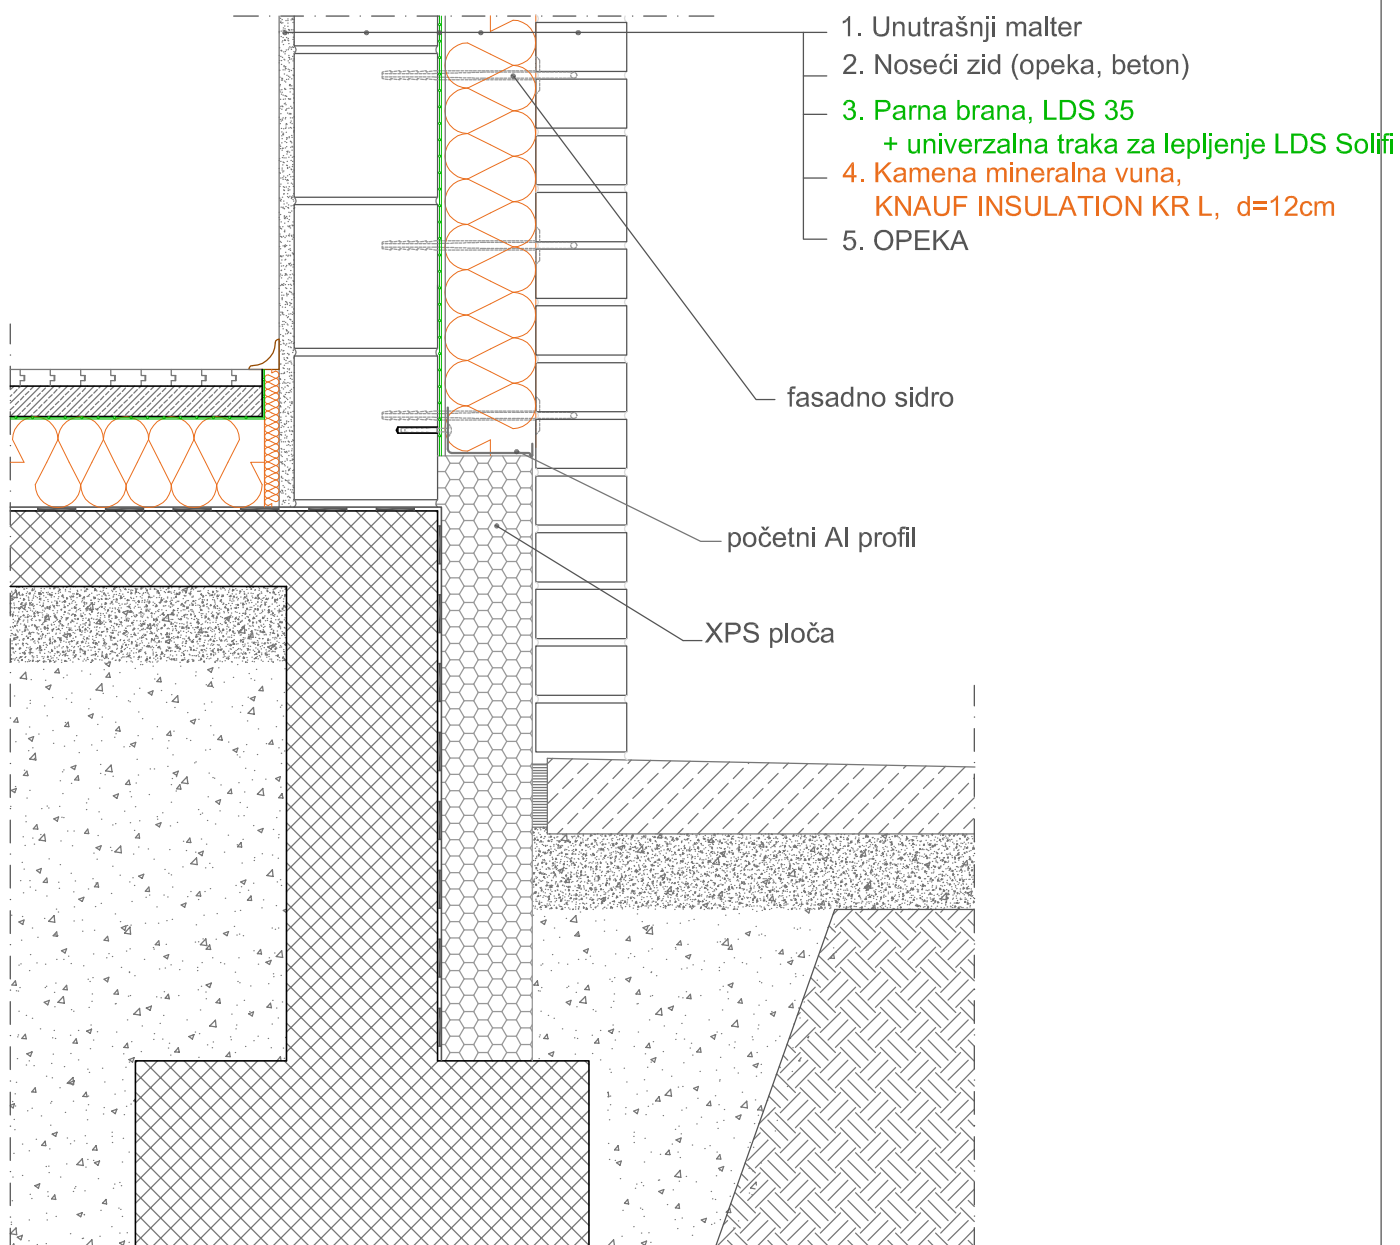

NAPOMENA:

1.6.5.

Izolacija fasadnog zida

Sendvič zid

KNAUFINSULATION

DETALJ
 SOKLE, iznad temeljnog zida


R 1:10


projekat:

investitor:

odgovorni projektant:

datum:

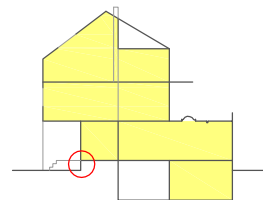

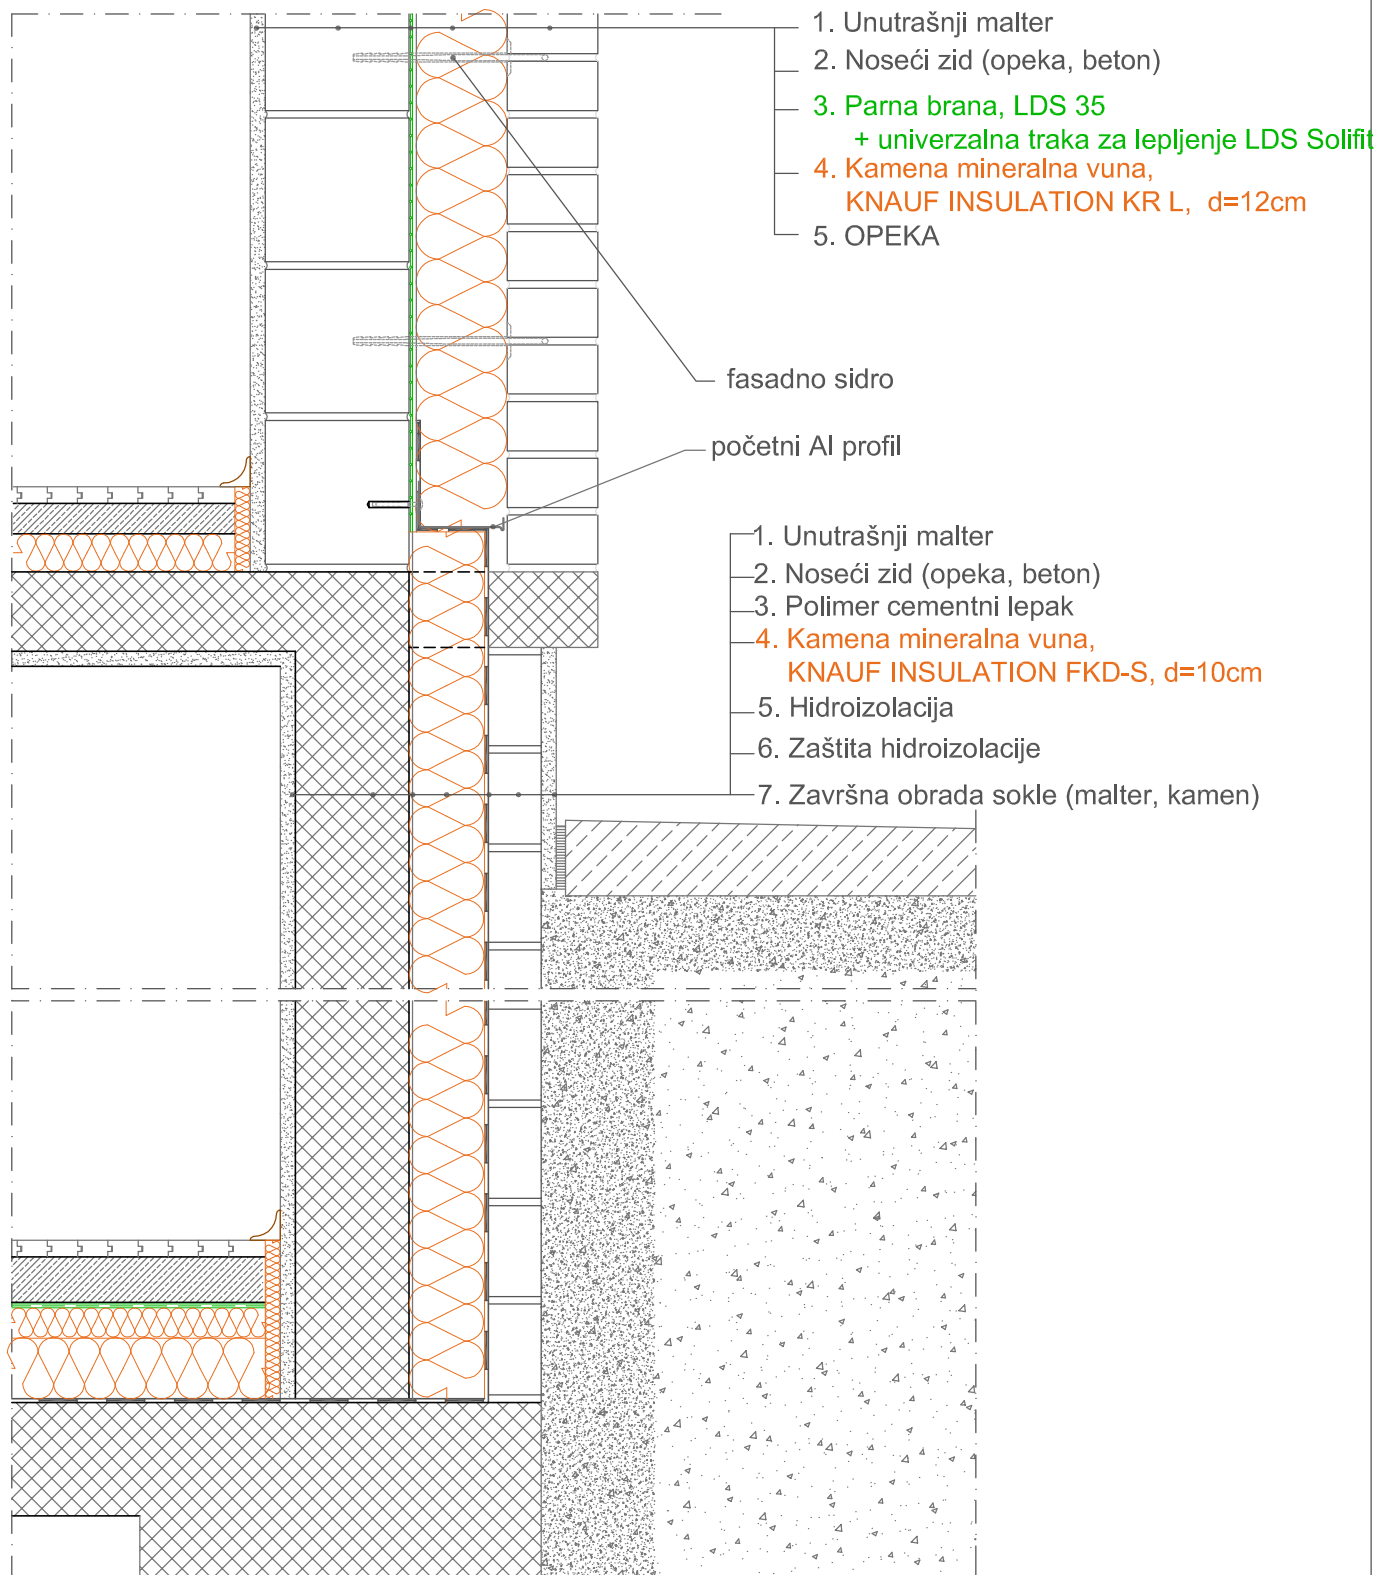

NAPOMENA:

1.6.6.

Izolacija fasadnog zida

Sendvič zid

KNAUFINSULATION

DETALJ
 SOKLE, iznad podrumskog zida

R 1:10

projekat:

investitor:

odgovorni projektant:

datum:

